


LINE	BEARING	DISTANCE
1A	S 67°00'00" W	3.84

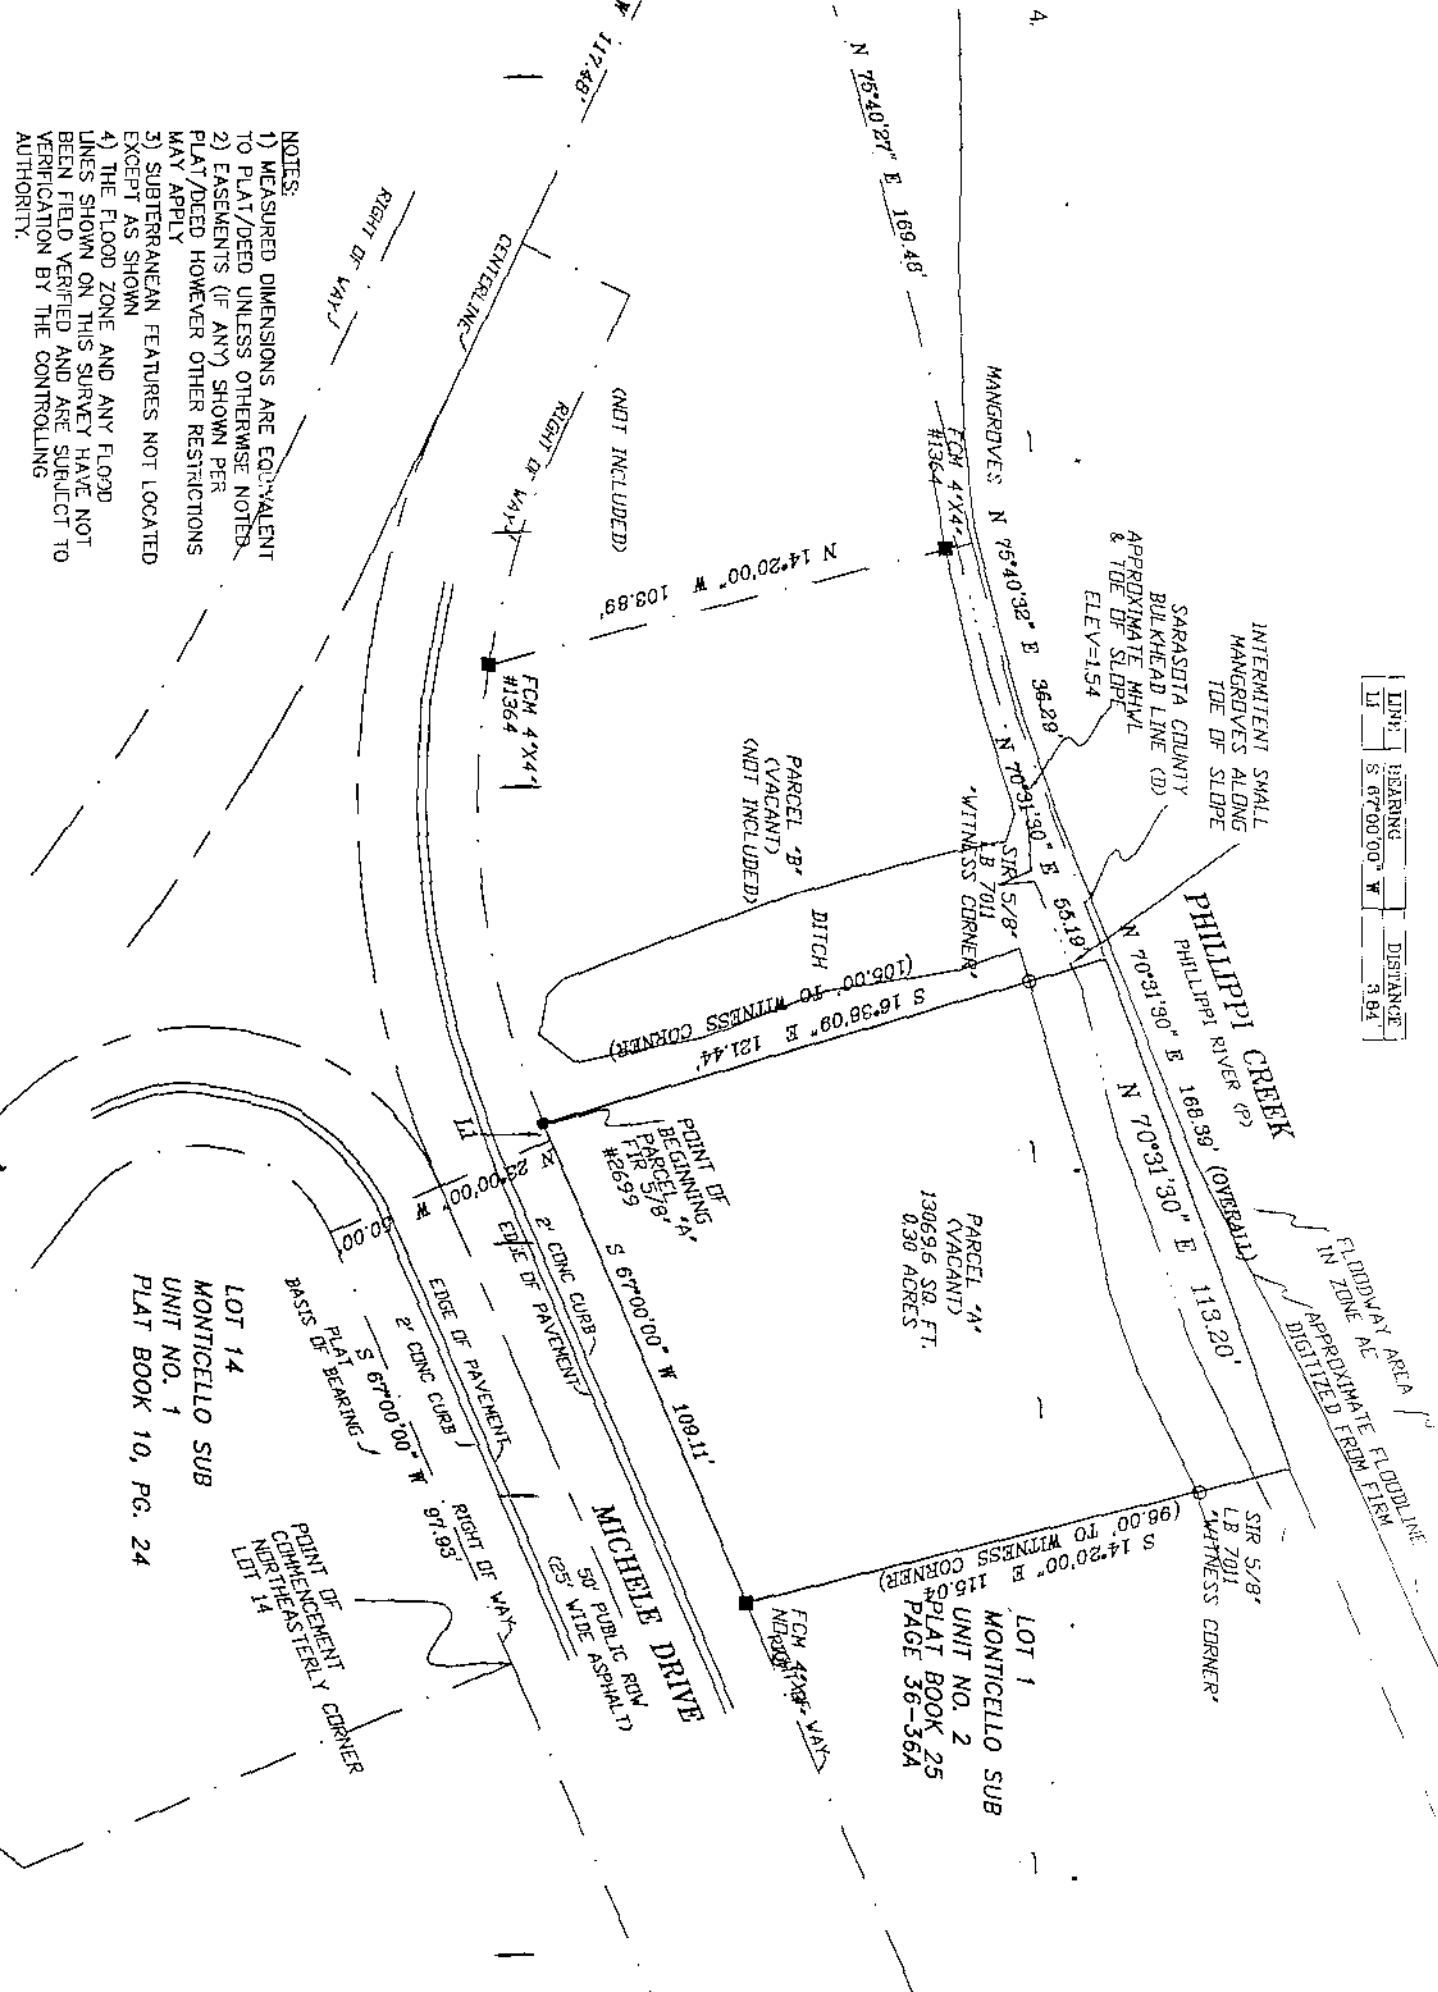

- NOTES:
- 1) MEASURED DIMENSIONS ARE EQUIVALENT TO PLAT/DEED UNLESS OTHERWISE NOTED.
 - 2) EASEMENTS (IF ANY) SHOWN PER PLAT/DEED HOWEVER OTHER RESTRICTIONS MAY APPLY
 - 3) SUBTERRANEAN FEATURES NOT LOCATED EXCEPT AS SHOWN
 - 4) THE FLOOD ZONE AND ANY FLOOD LINES SHOWN ON THIS SURVEY HAVE NOT BEEN FIELD VERIFIED AND ARE SUBJECT TO VERIFICATION BY THE CONTROLLING AUTHORITY.

FLOOD ZONE: AE (EL 11)
 COMMUNITY PANEL: 125144-0144E
 DATE: 9-3-92